

DOUBLE VOLUME WAREHOUSE/ FACTORY


UNIT 14

C

Drive In

roller shutter

RAMP 1: 40

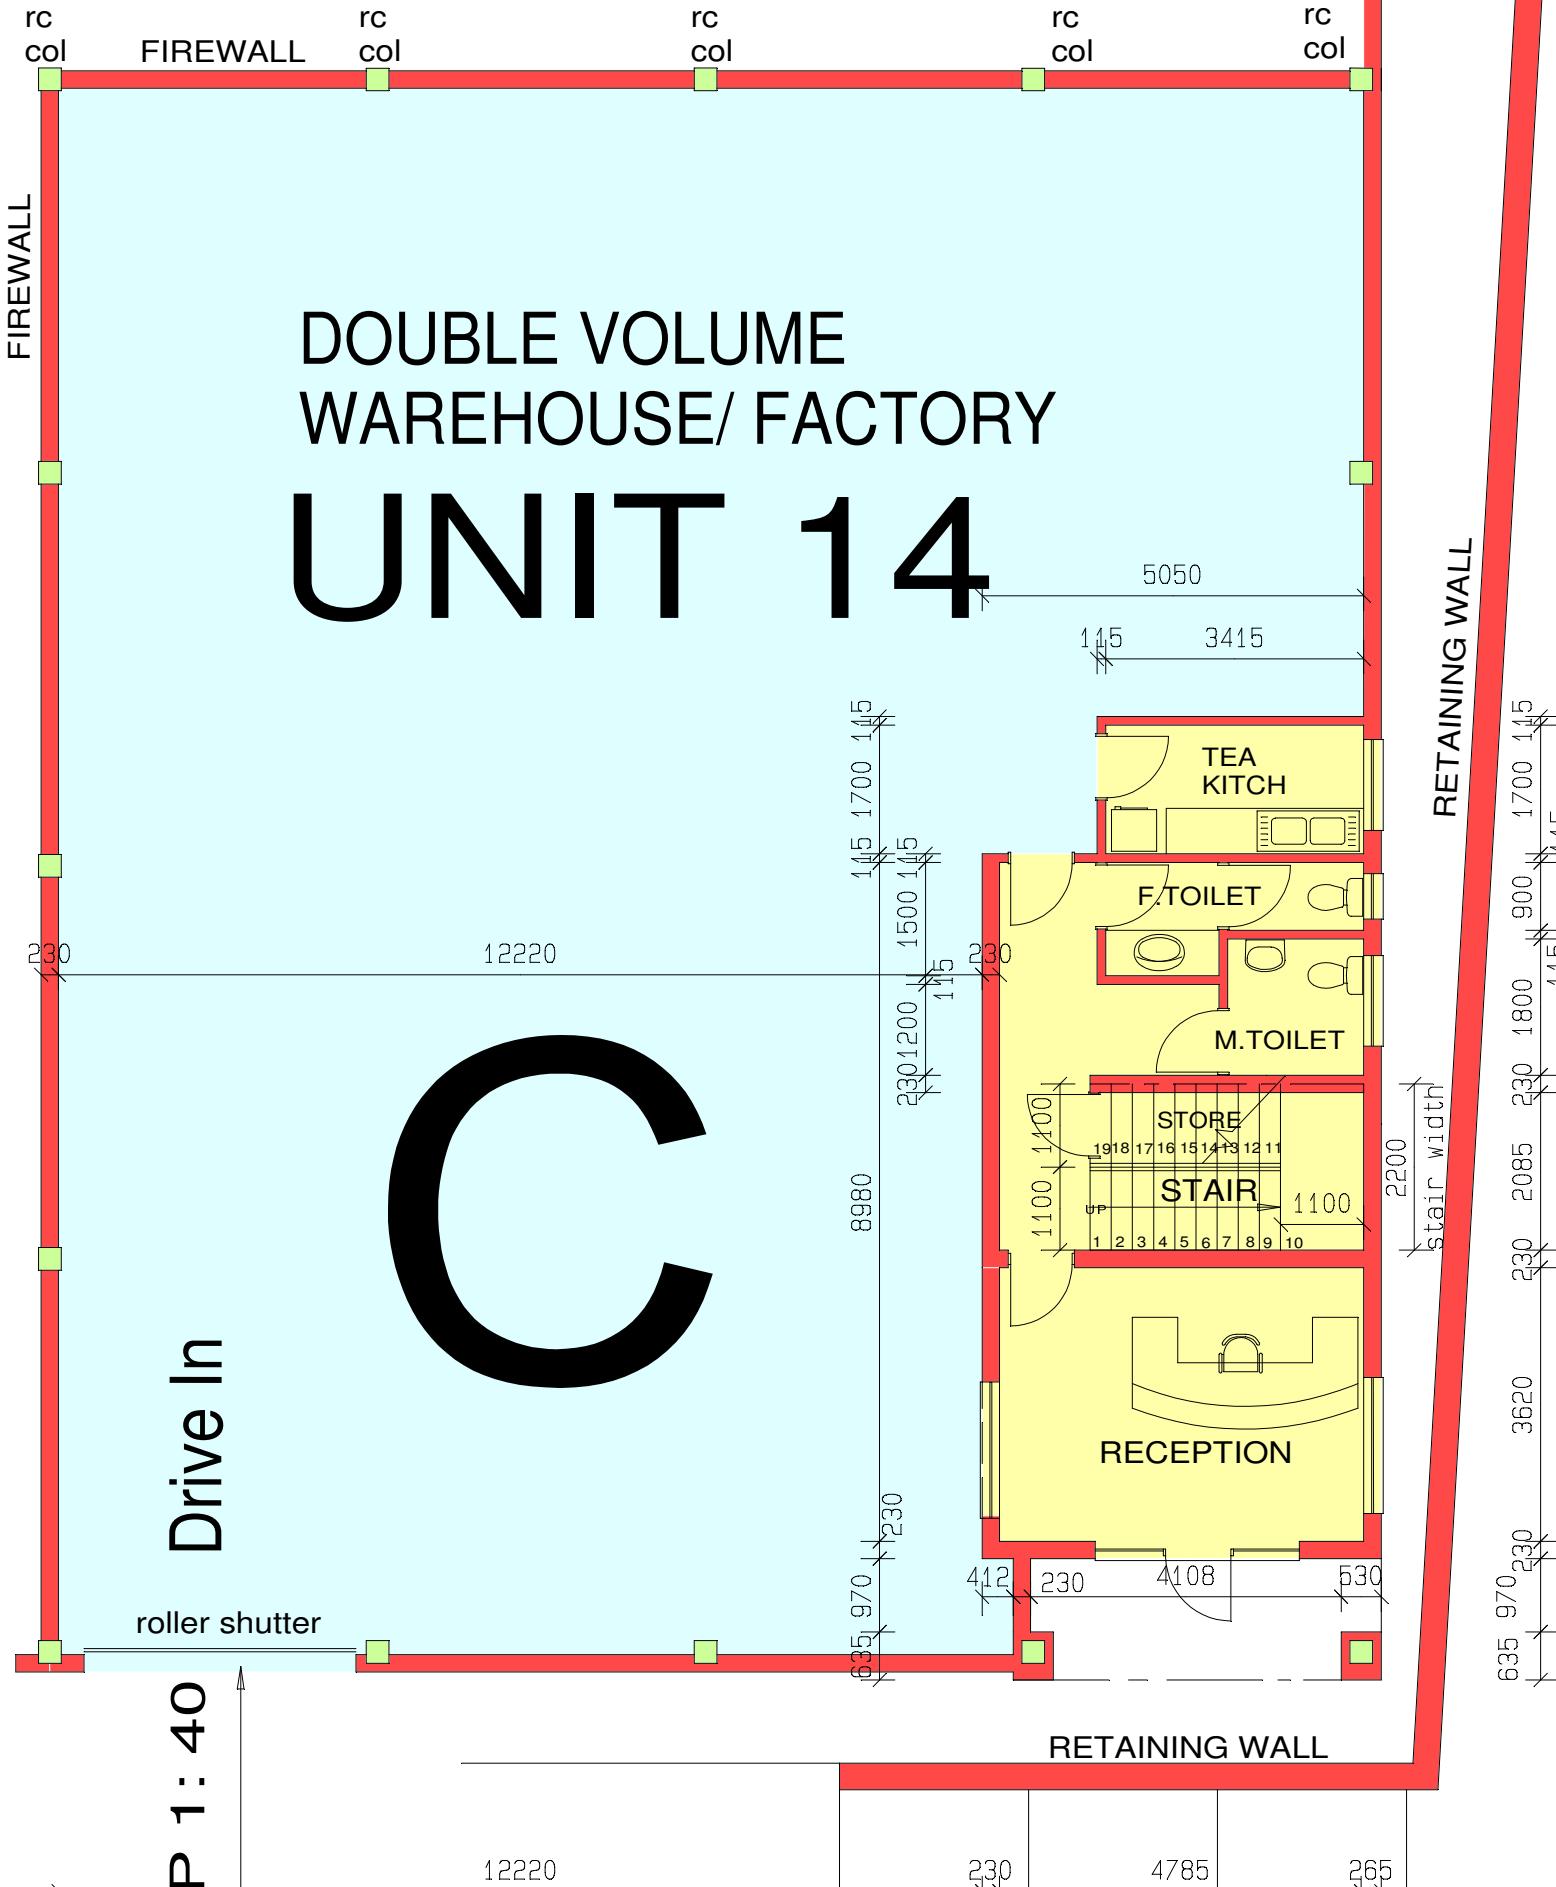

GROUND FLOOR PLAN

