


Beyers Naude

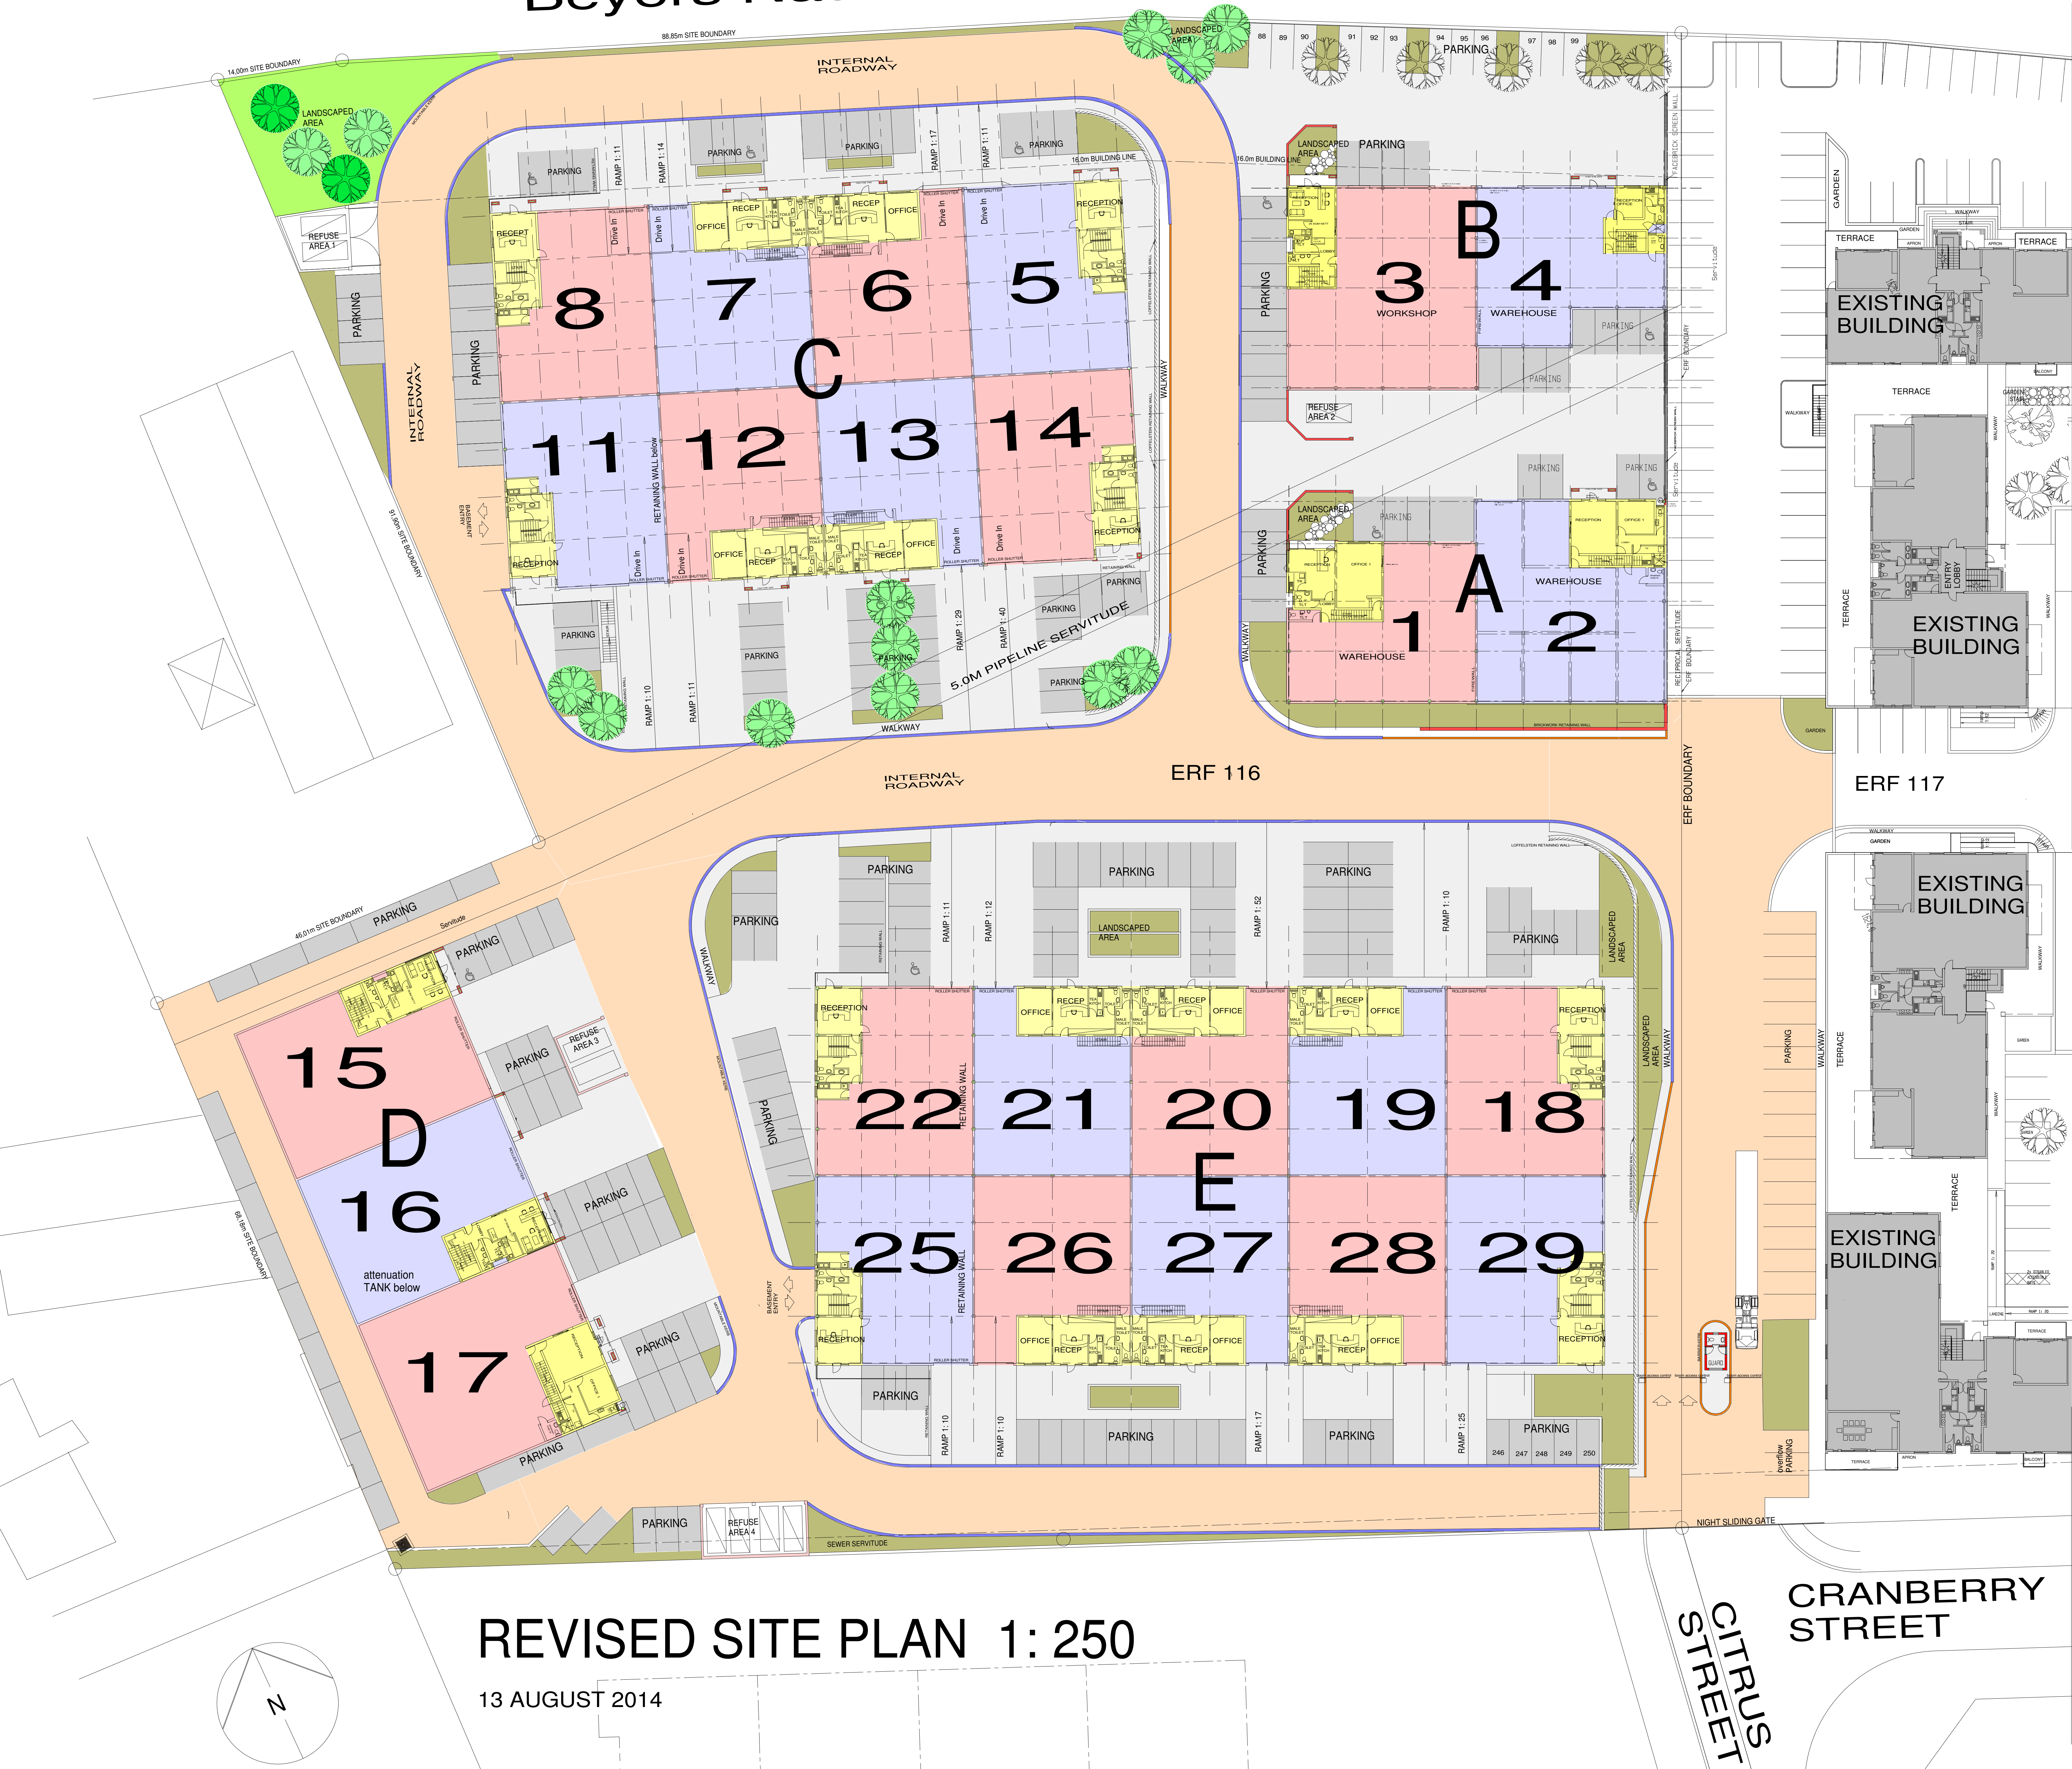

REVISED SITE PLAN 1: 250

13 AUGUST 2014

INDUSTRIAL
DEVELOPMENT
for SWARTLAND
EIENDOMME
(PTY) LTD

PROPOSED INDUSTRIAL DEVELOPMENT
ON ERF 116 HONEYDEW x 19

PAUL CAWOOD ARCHITECT
SACAP Pr. Arch 4373
4 HILLCREST ROAD, PARKVIEW
PO BOX 786, AUCKLAND PARK 2006
PHONE 011- 486-4177
fresh@global.co.za